



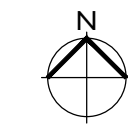

Notes:
 Drawings are based on survey data and may not accurately represent what is physically present.
 Do not scale from this drawing. All dimensions are to be verified on site before proceeding with the work.
 All dimensions are in millimeters unless noted otherwise.
 Purcell shall be notified in writing of any discrepancies.

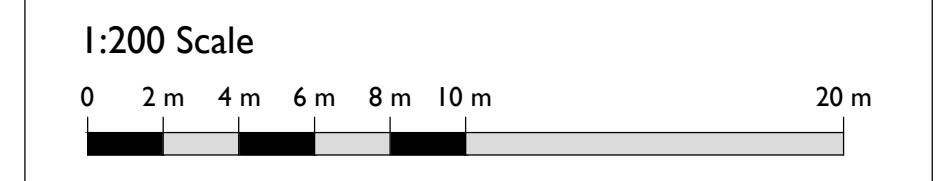


Key
 — Application Boundary
 — LBC Ownership Boundary



SS P00 18 Apr 2019 AZ NS

ISSUE	DATE	DRAWN	CHECKED	DESCRIPTION
DRAWING TITLE	EXISTING SITE PLAN			
DRAWING NO.	CTH-PUR-MP-ZZ-DR-A-9011			
REVISION	SS P00			
SIZE & SCALE	A1L 1:200			
DRAWING STATUS	SS SUITABLE FOR PLANNING			

CLIENT Lendlease
PROJECT Camden Town Hall
JOB NUMBER 238664

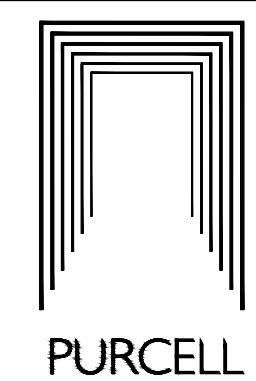

I EXISTING SITE PLAN
 90011 1:200 @ A1


Notes:

Drawings are based on survey data and may not accurately represent what is physically present.

Do not scale from this drawing. All dimensions are to be verified on site before proceeding with the work.

All dimensions are in millimeters unless noted otherwise.

Purcell shall be notified in writing of any discrepancies.

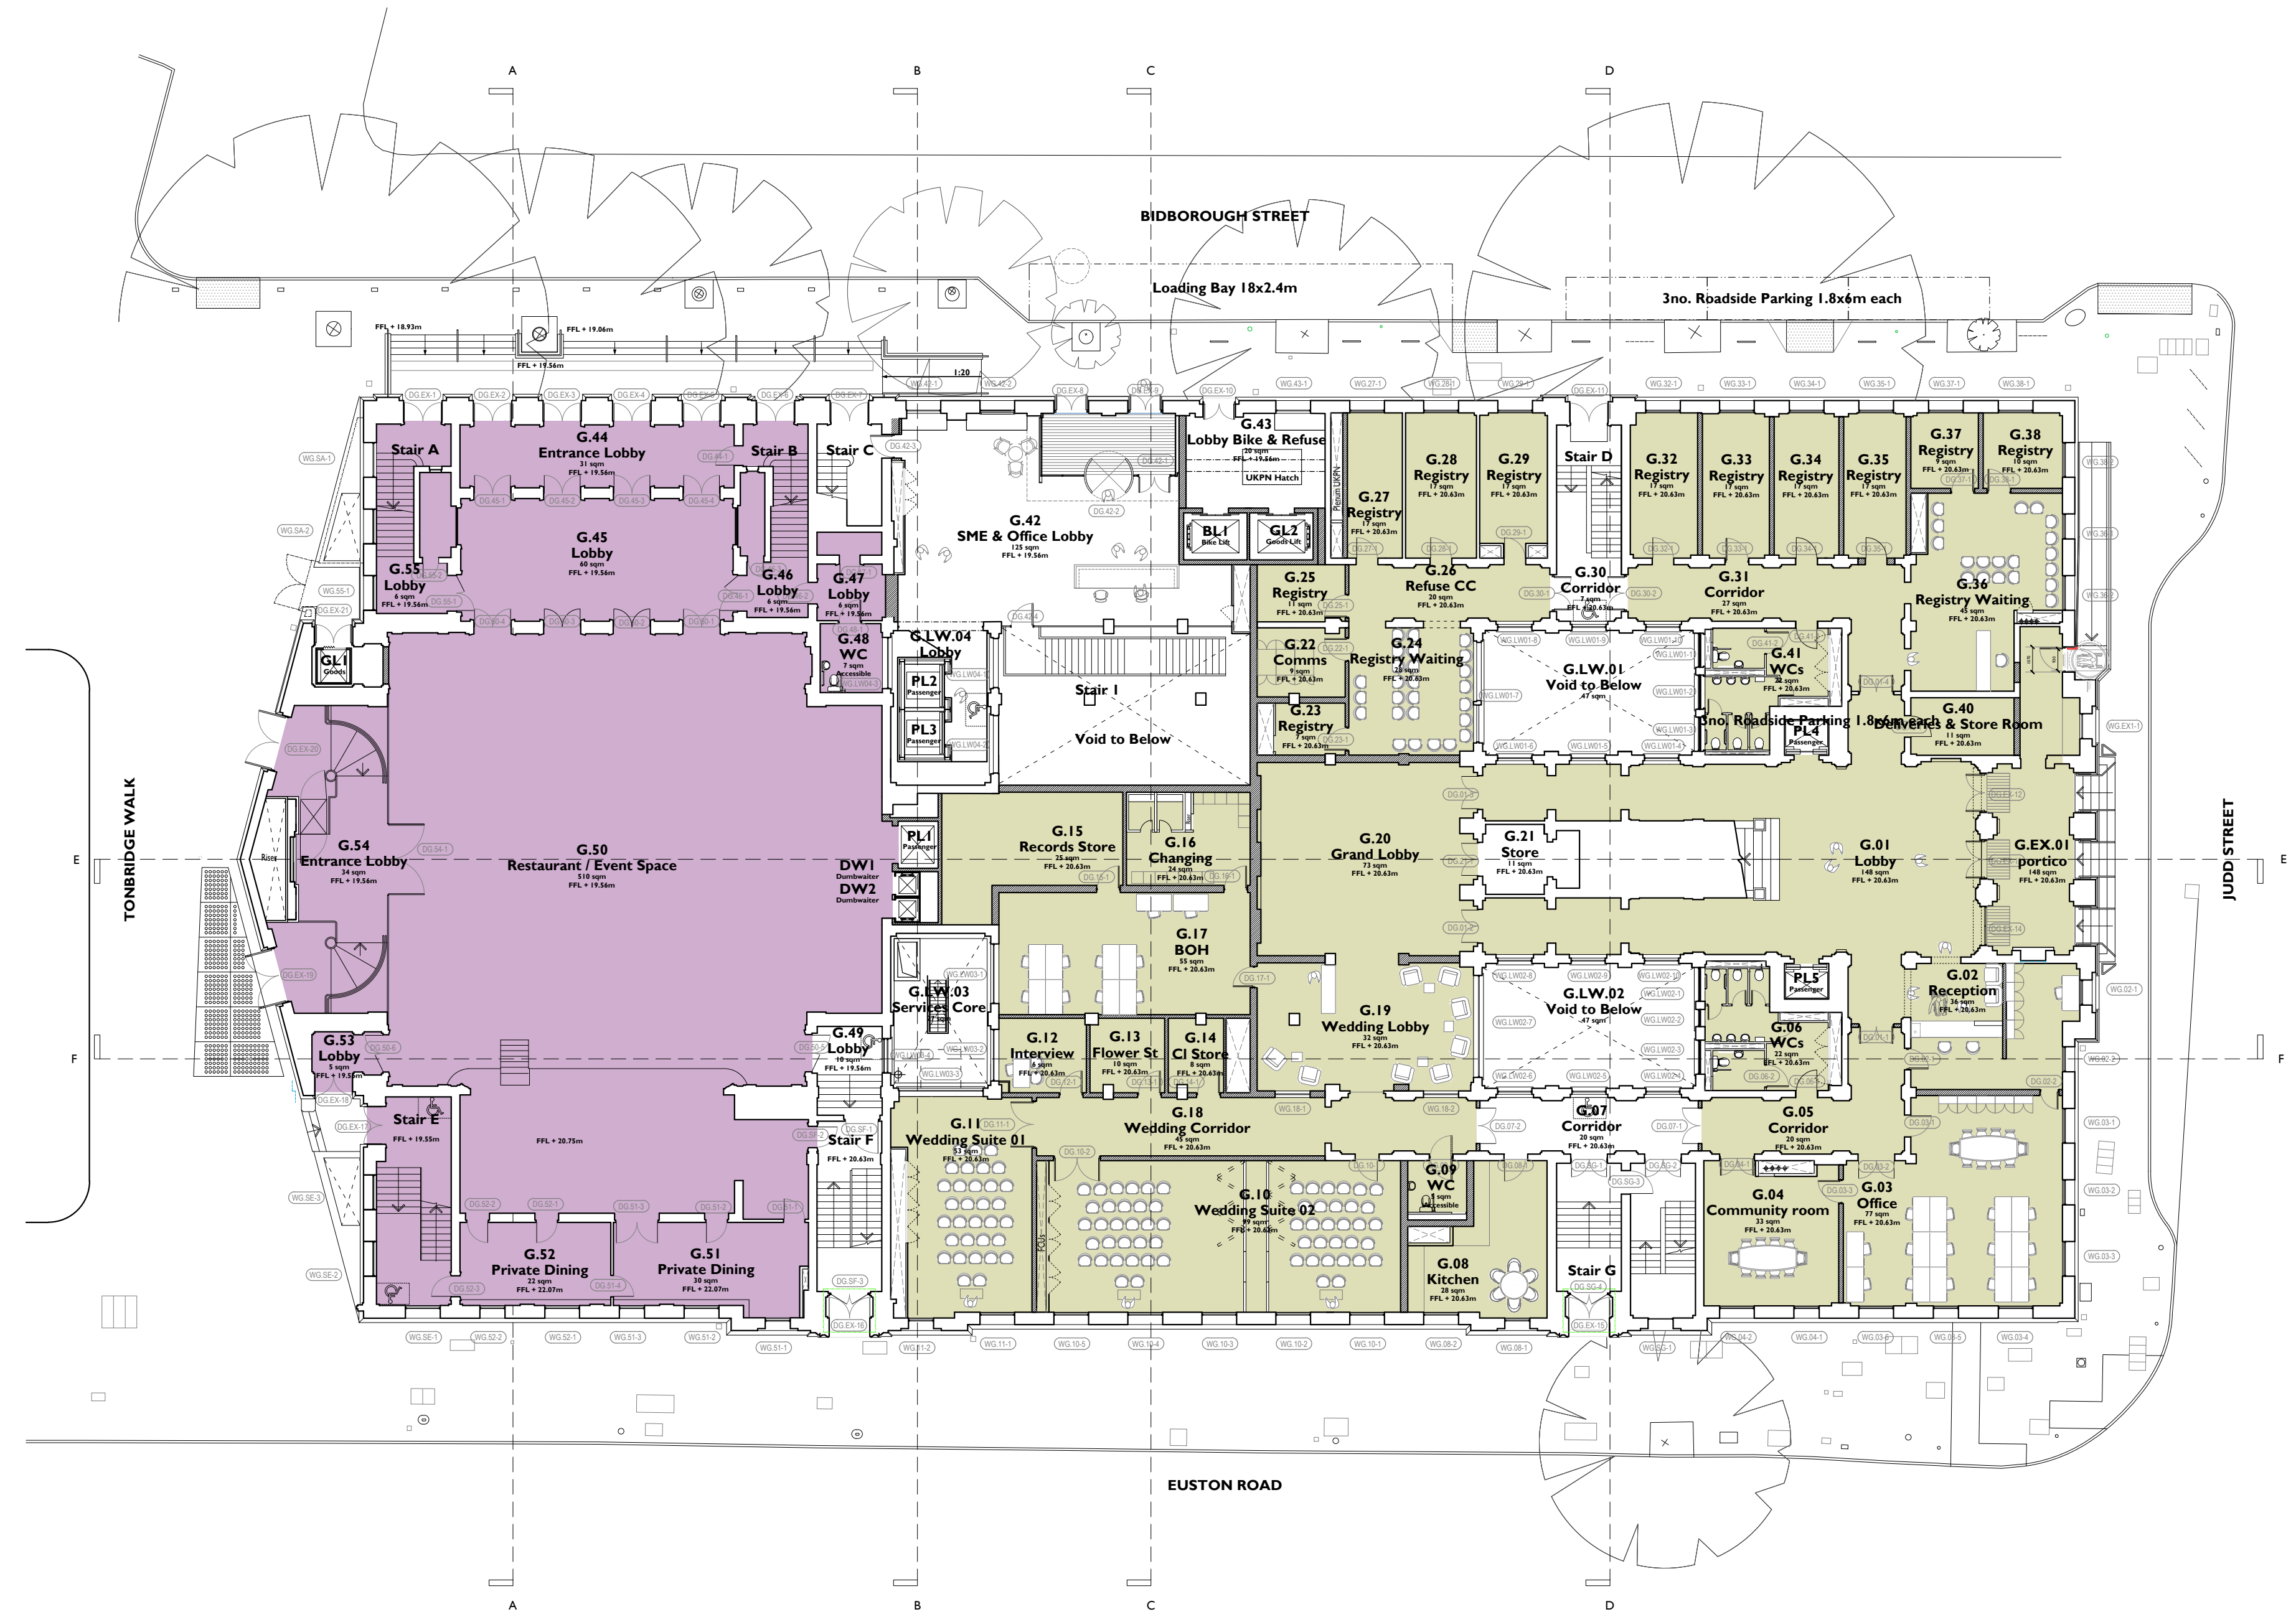


- Proposed Works Key**
- Proposed Wall
 - Window Number
 - Door Number
 - Refuge Point
 - Usage - Camden Centre
 - Usage - Commercial Office Space
 - Civic / Democratic Spaces and CTH Dedicated Space
 - Plant Areas
 - Manhole Location

Drawings to be read in conjunction with:

Conservation Strategy Report CTH-PUR-MP-00-SP-A-00005

Window Strategy Report CTH-PUR-XX-XX-RP-A-00012

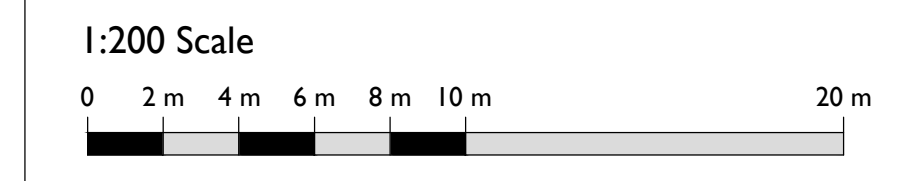

SS P01	07 Nov 2019	OB	RO
SS P00	15/04/19	oliverbeddard	NS


First Issue 18 Apr 2019 oliverbeddard RO

ISSUE	DATE	DRAWN	CHECKED	DESCRIPTION
DRAWING TITLE	GA PROPOSED PLAN SHOWING USES GROUND FLOOR			
DRAWING NO.	CTH-PUR-MB-G0-M2-A-92901			
REVISION	SS P01			
SIZE & SCALE	A1L 1:200			
DRAWING STATUS	SS SUITABLE FOR PLANNING			

CLIENT	Lendlease	
PROJECT	Camden Town Hall	
JOB NUMBER	238664	


I PROPOSED GROUND FLOOR PLAN
92901 1:200 @ A1



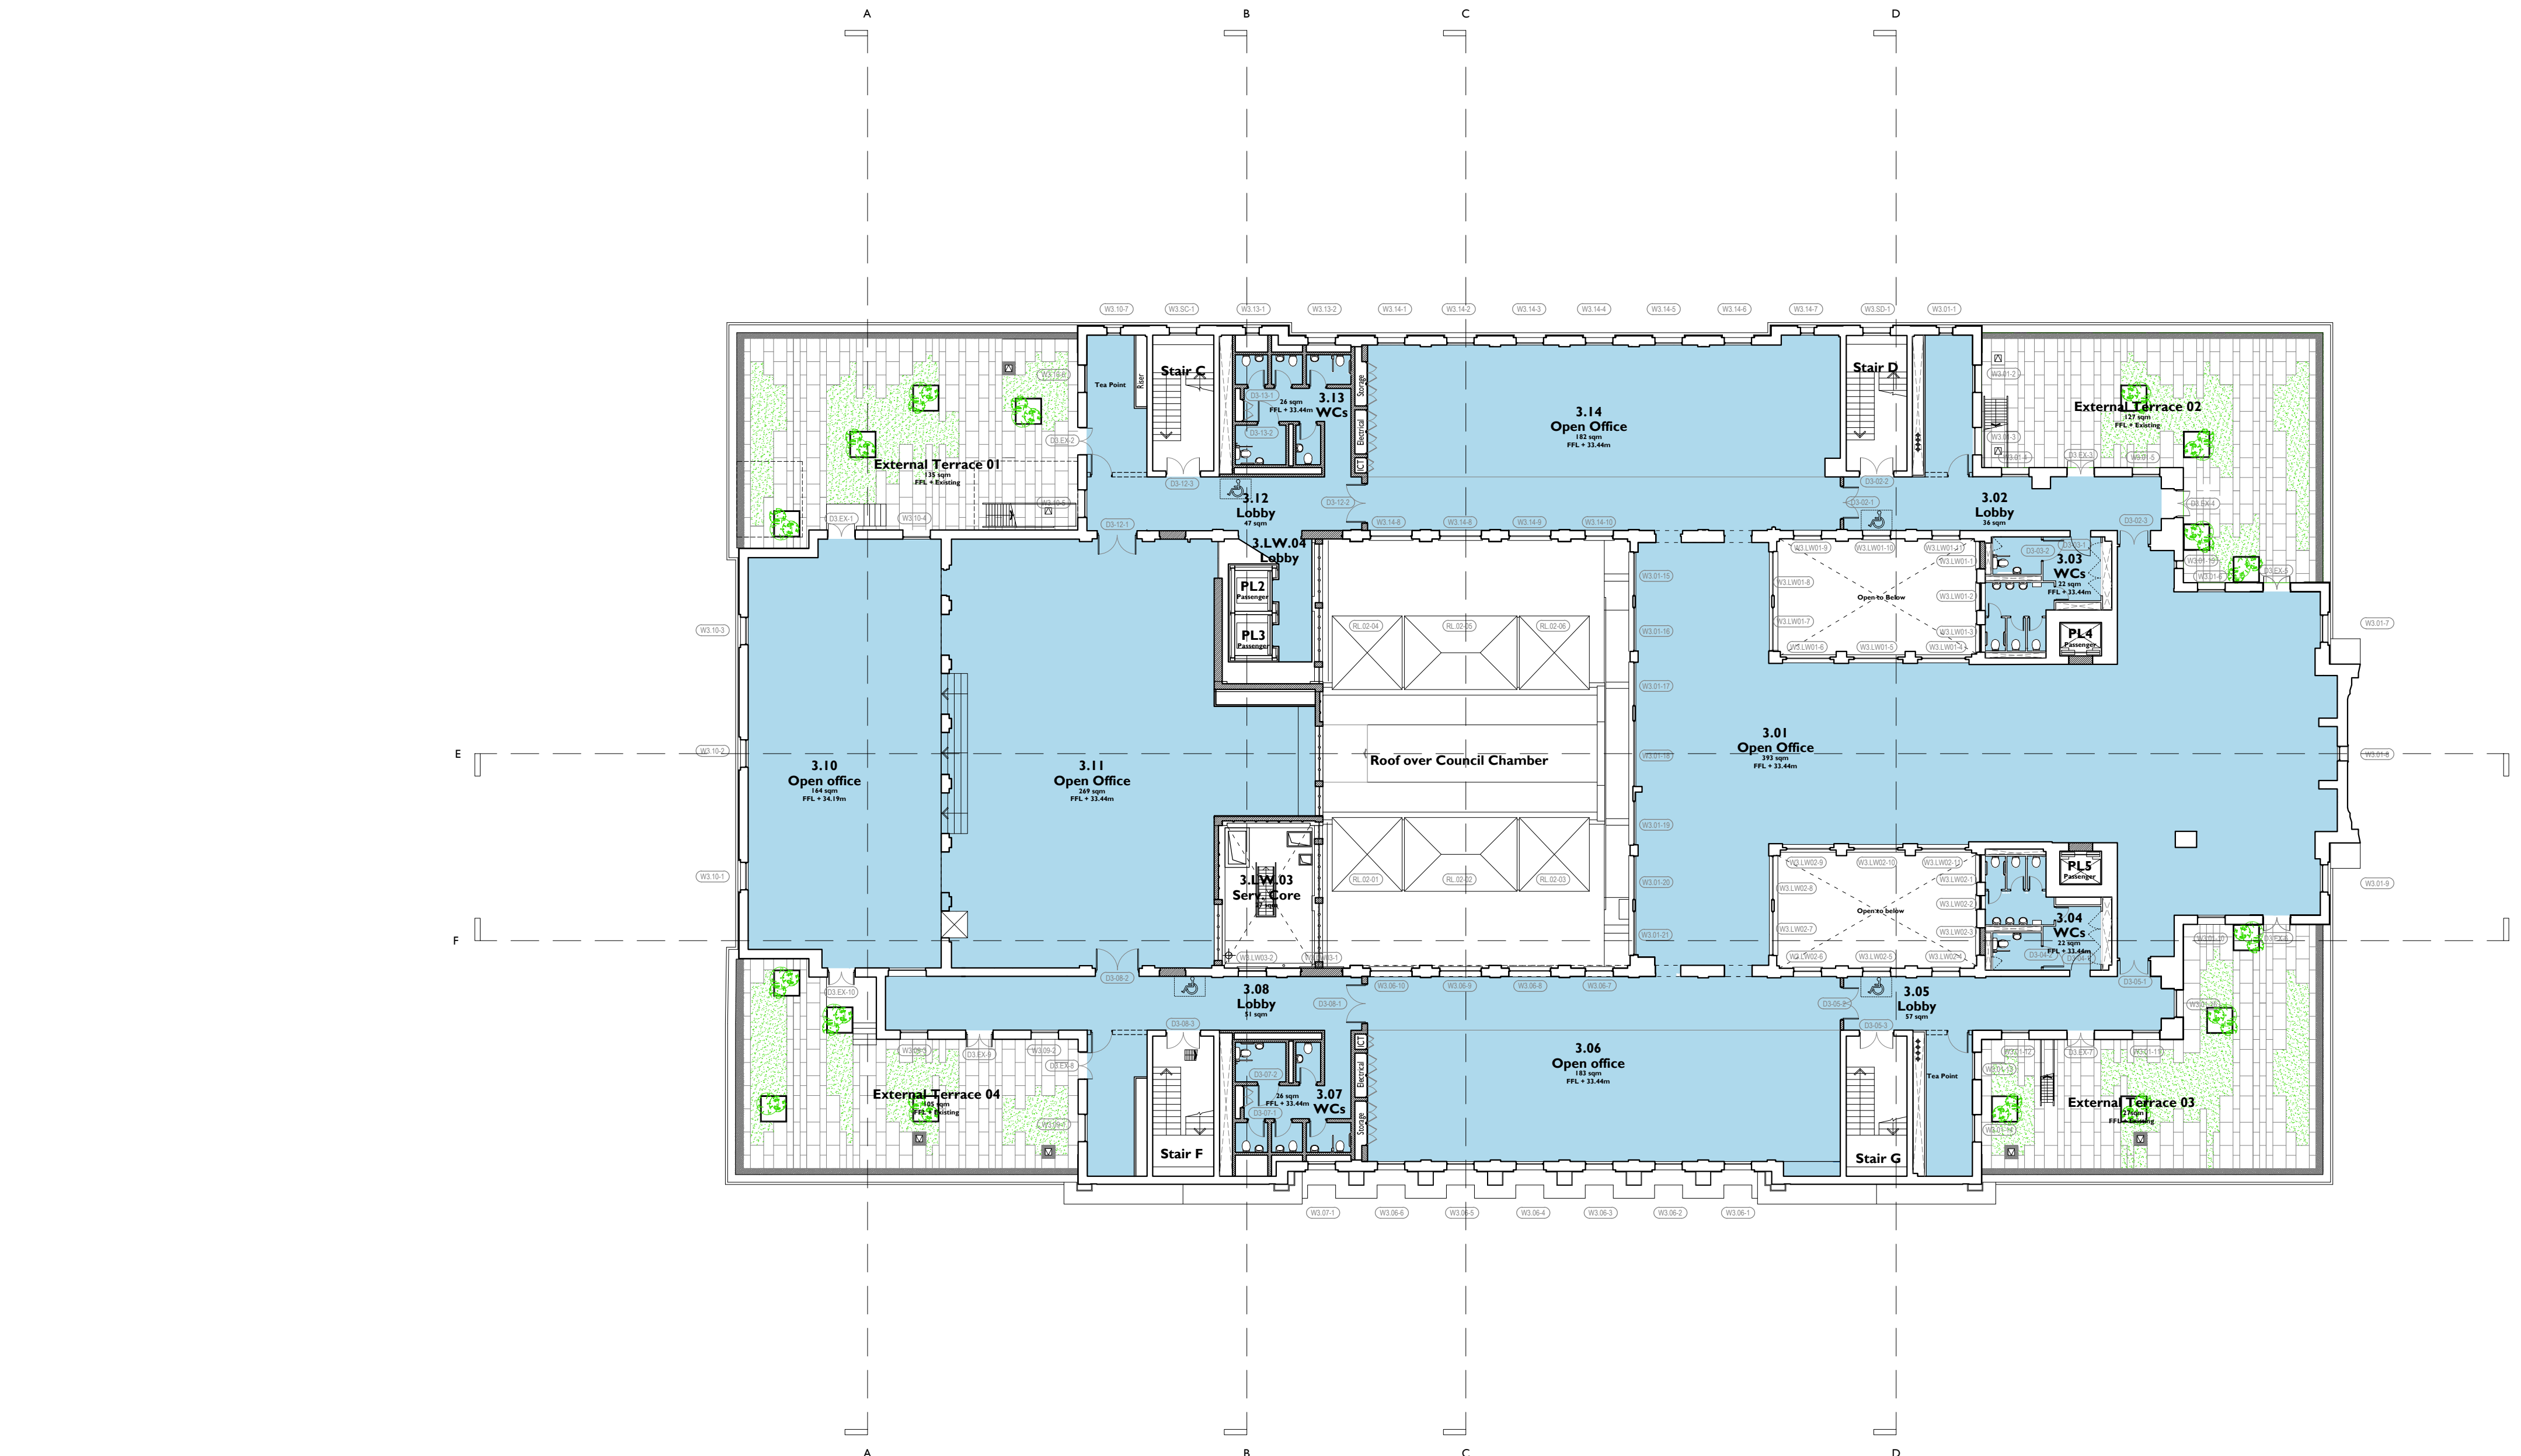

Notes:
 Drawings are based on survey data and may not accurately represent what is physically present.
 Do not scale from this drawing. All dimensions are to be verified on site before proceeding with the work.
 All dimensions are in millimeters unless noted otherwise.
 Purcell shall be notified in writing of any discrepancies.

- Proposed Works Key**
- Proposed Wall
 - Window Number
 - Door Number
 - Refuge Point
 - Usage - Camden Centre
 - Usage - Commercial Office Space
 - Civic / Democratic Spaces and CTH Dedicated Space
 - Plant Areas
 - Manhole Location
- Drawings to be read in conjunction with:
 Conservation Strategy Report CTH-PUR-MP-00-SP-A-00005
 Window Strategy Report CTH-PUR-XX-XX-RP-A-00012

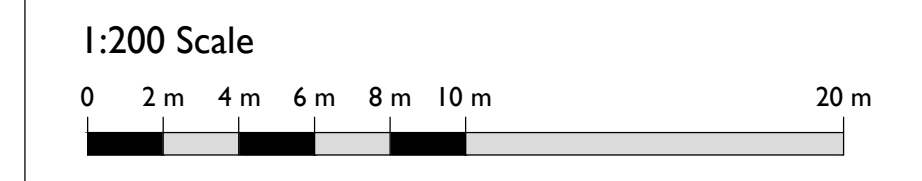


SS P01	07 Nov 2019	OB	RO
SS P00	15/04/19	oliverbeddard	NS

First Issue 18 Apr 2019 oliverbeddard RO


ISSUE	DATE	DRAWN	CHECKED	DESCRIPTION
DRAWING TITLE	GA PROPOSED PLAN SHOWING USES THIRD FLOOR			
DRAWING NO.	CTH-PUR-MB-02-DR-A-92905			
REVISION	SS P01			
SIZE & SCALE	A1L 1:200			
DRAWING STATUS	SS SUITABLE FOR PLANNING			

CLIENT	Lendlease	
PROJECT	Camden Town Hall	
JOB NUMBER	238664	

I PROPOSED THIRD FLOOR PLAN
92905 1:200 @ A1

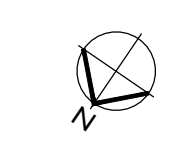


Notes:
 Drawings are based on survey data and may not accurately represent what is physically present.
 Do not scale from this drawing. All dimensions are to be verified on site before proceeding with the work.
 All dimensions are in millimeters unless noted otherwise.
 Purcell shall be notified in writing of any discrepancies.

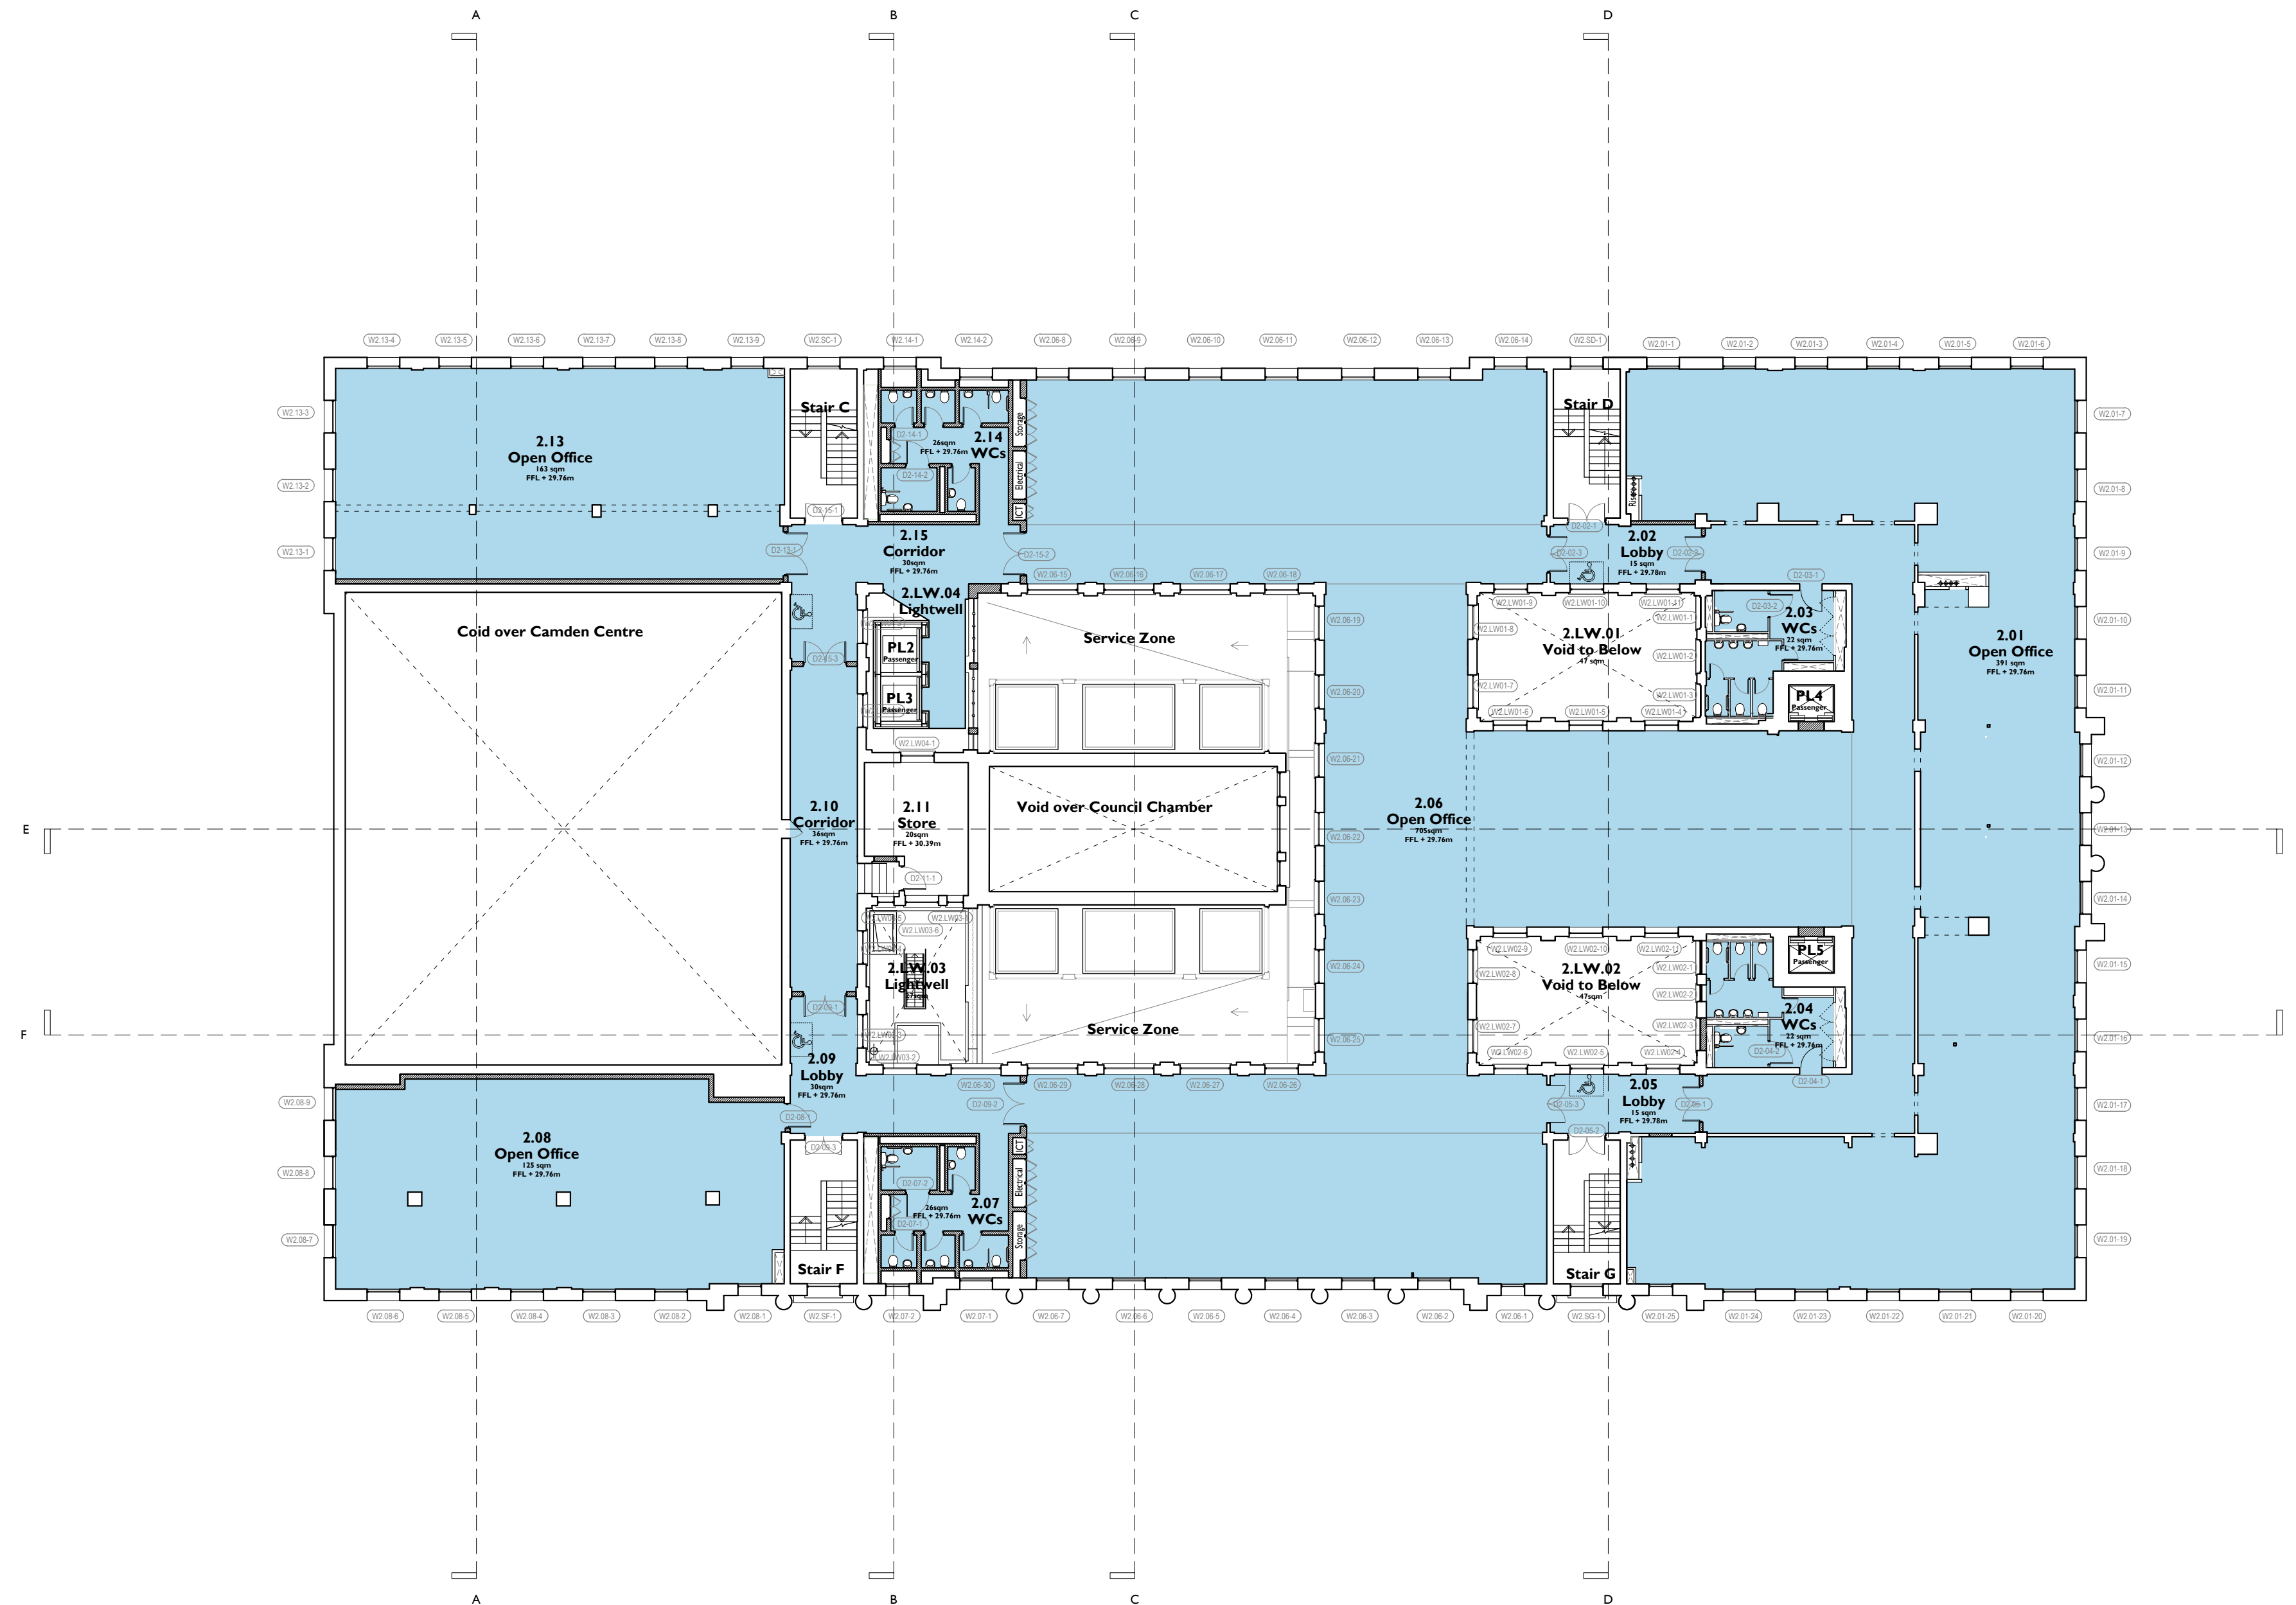

Proposed Works Key

- Proposed Wall
- Window Number
- Door Number
- Refuge Point
- Usage - Camden Centre
- Usage - Commercial Office Space
- Civic / Democratic Spaces and CTH Dedicated Space
- Plant Areas
- Manhole Location


Drawings to be read in conjunction with:
 Conservation Strategy Report CTH-PUR-MP-00-SP-A-00005
 Window Strategy Report CTH-PUR-XX-XX-RP-A-00012

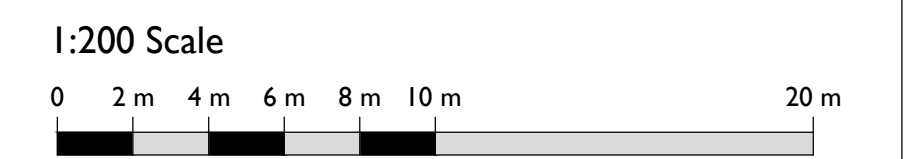

SS P01	07 Nov 2019	OB	RO
SS P00	15/04/19	oliverbeddard	NS

First Issue 18 Apr 2019 oliverbeddard RO

ISSUE	DATE	DRAWN	CHECKED	DESCRIPTION
DRAWING TITLE	GA PROPOSED PLAN SHOWING USES SECOND FLOOR			
DRAWING NO.	CTH-PUR-MB-02-DR-A-92904			
REVISION	SS P01			
SIZE & SCALE	A1L 1:200			
DRAWING STATUS	SS SUITABLE FOR PLANNING			

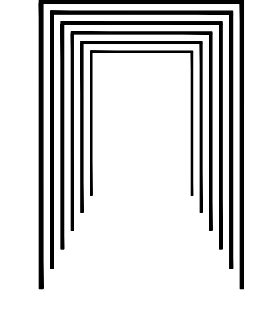CLIENT	Lendlease	 PURCELL
PROJECT	Camden Town Hall	
JOB NUMBER	238664	

I PROPOSED SECOND FLOOR PLAN
92904 1:200 @ A1

