
<u>A0</u>	A	В		C	D	E	F
1		A	À	B			
2		Return air duct terminates a void. Ceiling void to be use plenum.	at high level in ceiling d as return air				
		Make up air from the office to shadow gap above the w	s ductwork connects vash hand basin				
3		Toilet ventilation extract du Ductwork branches c/w 600 attenuators					
4	-1	Ventilation ductwork supply Return air duct terminates a void. Ceiling void to be use	at high level in ceiling				
		Supply grilles located betwee beams.					
5	2					S1 35 L/s A A A FCU L2/19	3No. 3No. 51 100 L/s A CU 12/17
6	3	Supply ductwork runs in ce terminates at the back of th ductwork terminates in the functions as a return air ple	e FCUs. Return ceiling void which				
		Toilet ventilation extract du Ductwork branches c/w 600 attenuators				lo. S1 65 L/s	4No. S1 130 L/s
7	4	Outdoor units for comms ro	from L/L T/B to serve	south eastern			
8		Ventilation return ductwork connect into wall plenum at wall plenum is a return air g high level in the arched roo councill chamber. Ventilation supply ductwork council chamber roof to ser chamber mezzanines.	the back of the Store I grille extracting air from f. This grille will be the distributed over	Room on L2. At base of			
9	5	Fire rated wall plenum in St Extract grille connects into single point of extract from	ore Room on Level 2	T02			Vaid
	6	At high level in the arched r Ventilation supply ductwork council chamber.	oof of the council cham	nber.			
10		Provisional space allowanc tenant kitchen extract ductv install ductwork. Gas flue 250mm diameter	vork. Tenant to				
	7	Ventilation supply ductwork distributed over council cha south eastern council cham Ductwork runs externally ar accordingly insulated.	mber roof to serve				4No S1 100 L/s
		Supply ductwork runs in ce terminates at the back of th ductwork terminates in the functions as a return air ple	e FCUs. Return ceiling void which				
12	8						
13	9	Return air duct terminates a void. Ceiling void to be use plenum.	at high level in ceiling d as return air	   		S1 65 L/s	
		Ventilation ductwork supply	<sup>∗</sup> & return F/A to H/L —				
14		Toilet ventilation extract du Ductwork branches c/w 600 attenuators			     		
		Make up air from the office to shadow gap above the w	s ductwork connects ash hand basin				
15							
16							

Do not scale

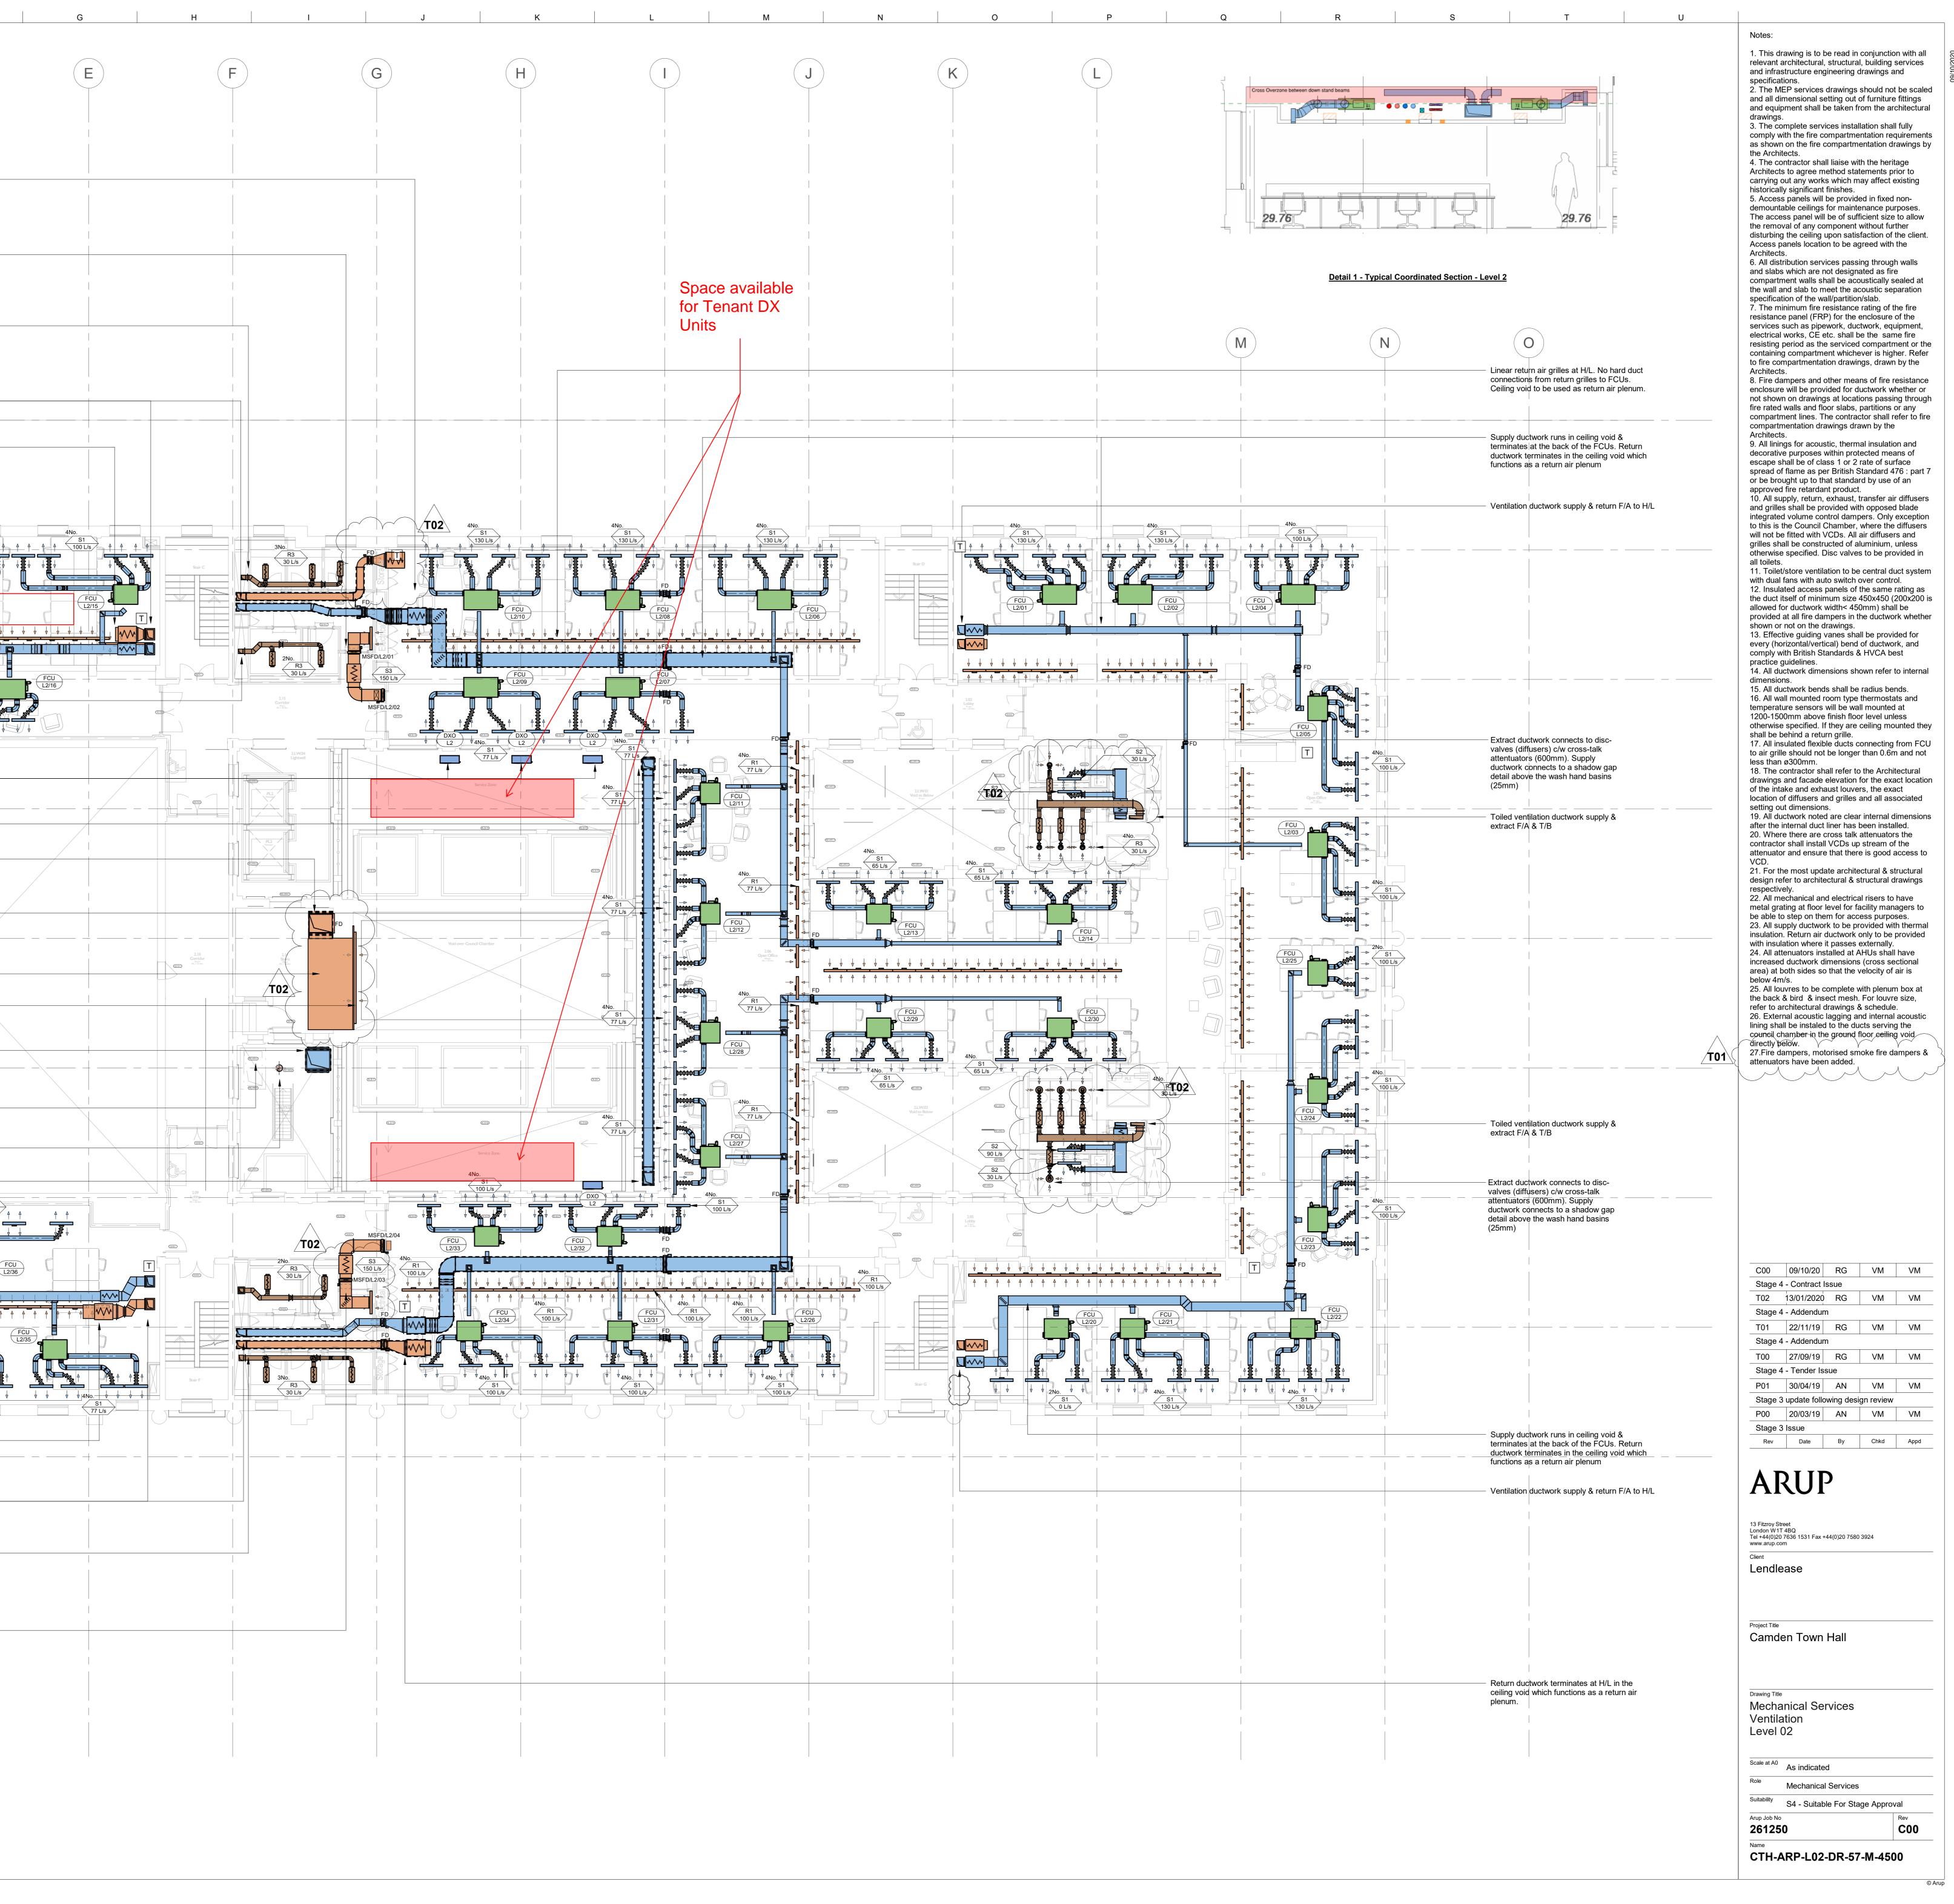

9/10/2020 17·20·27